



E/01 Front Elevation

NOTE:
PAINTED CEMENT RENDER
TO FRONT ELEVATION


4c HIGH
PLANTER

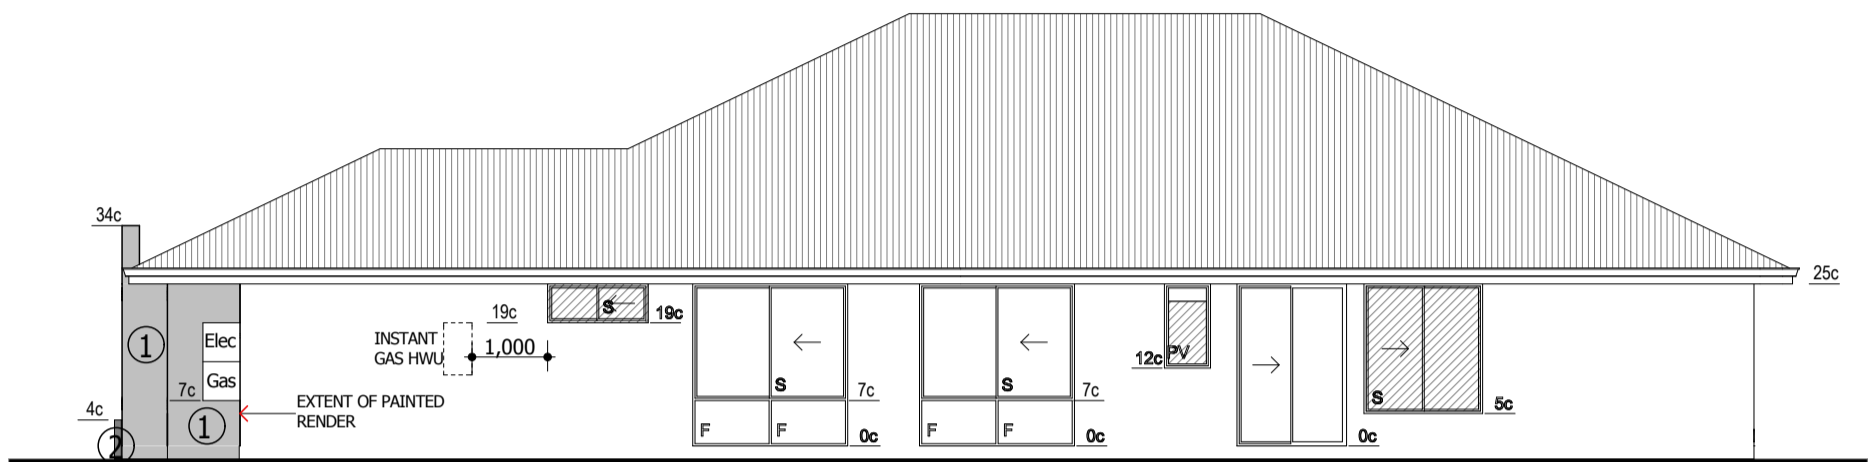

E/02 Side Elevation

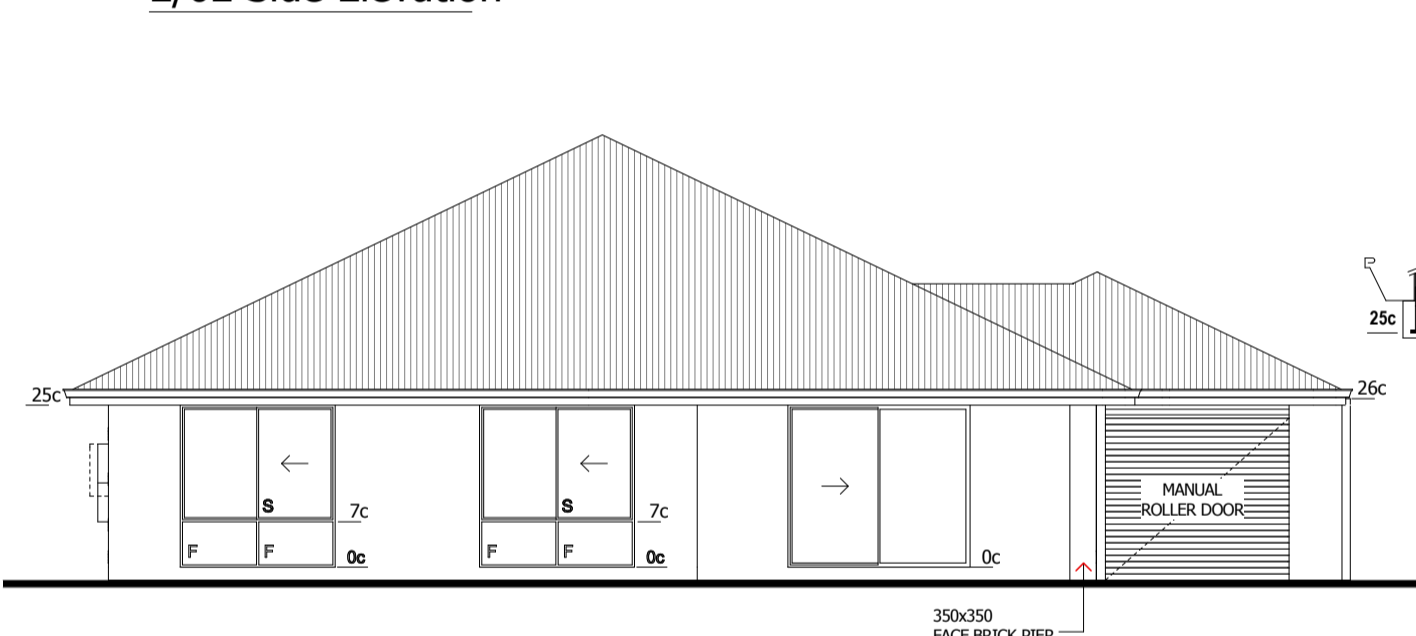


E/03 Rear Elevation

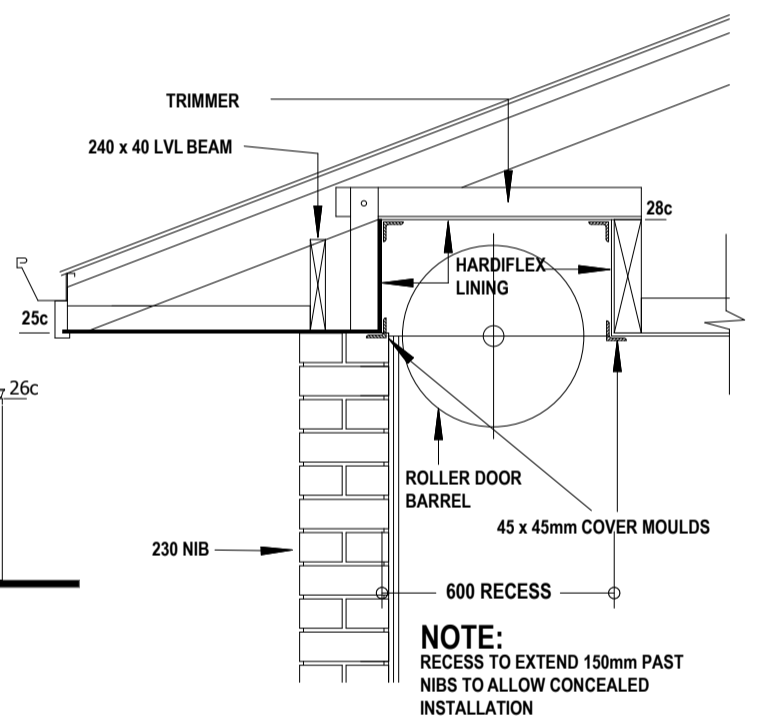

ROLLER DOOR RECESS

SCALE 1 : 20

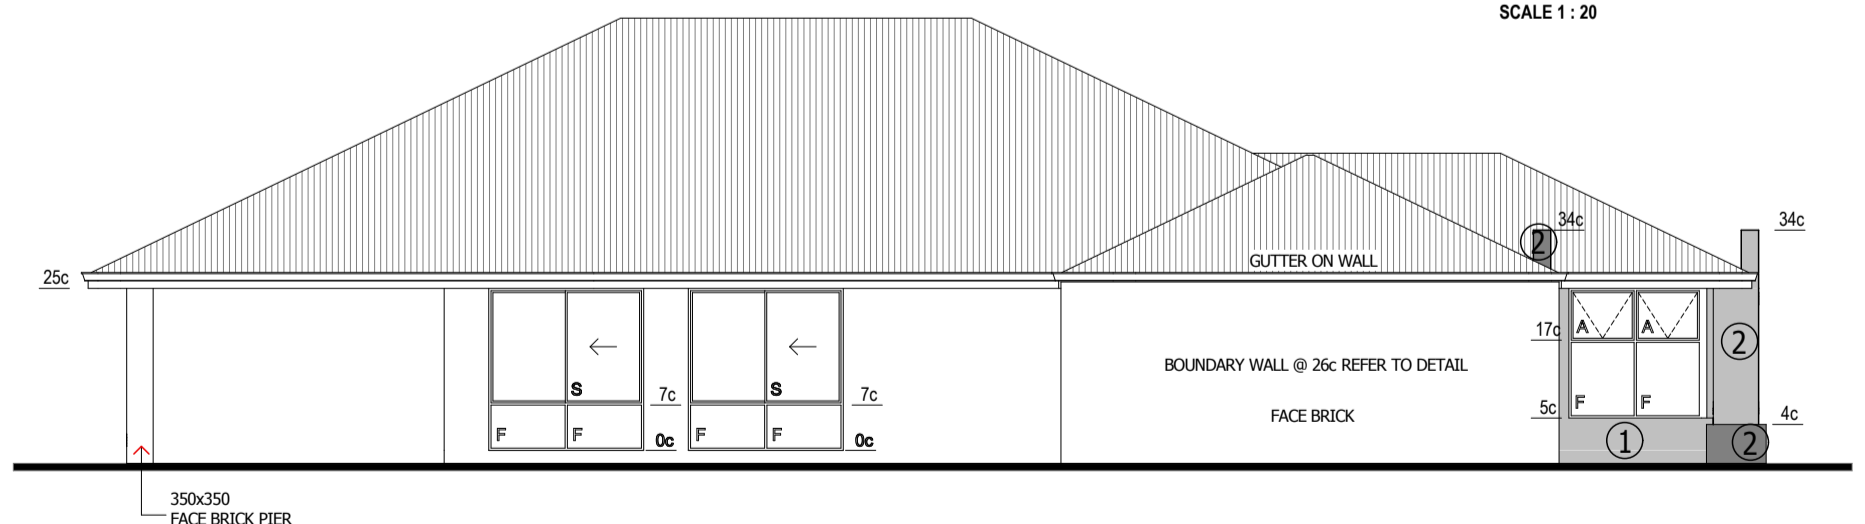

E/04 Side Elevation

DATE	BUILDER	OWNER	OWNER

FINAL DRAWINGS

SHEET 2 OF 6



CLIENT: MR JENNINGS & MISS WESTLAKE
ADDRESS: LOT 55 VANDERLIN CRESCENT
RIDGEWOOD

AMENDMENTS:
CONTRACT DRAWINGS 05/07/10 KC
PRESTART VARIATIONS 15/09/10 JF
VO # 3 06/10/10 KC
VO 4 17.01.11 JC
...
...

DRN: KC
DATE: 05/07/10
SCALE: 1:100
10501 JENNINGS.pln
©COPYRIGHT LAST SAVED 5/01/2011
JOB NO: **10501**