


LOT 55

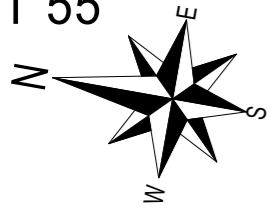

NOTE: ALL FEATURES SHOWN ON SURVEY ARE POSITIONED FROM EXISTING PEGS/FENCES & WALLS WHICH MAY NOT BE ON THE CORRECT ALIGNMENT.

SOIL DESCRIPTION


L/Stone(Poss)  
Light Grass Cover

FINAL DRAWINGS

STORMWATER:  
CONCRETE SPOON  
DRAINS

SHEET 5 OF 5  
celebration  
MORE TO CELEBRATE HOMES

CLIENT: Jennings and Westlake  
CONTRACT / JOB NO. 10501  
MAP REF. 159-10/32  
SITE SURVEY COASTAL NO  
LOT 55  
Vanderlin Crescent  
Suburb Ridgewood  
Loc.Auth. CITY OF WANNEROO  
D.Plan 48306 Volume 2608 Folio 265  
Location Check Title

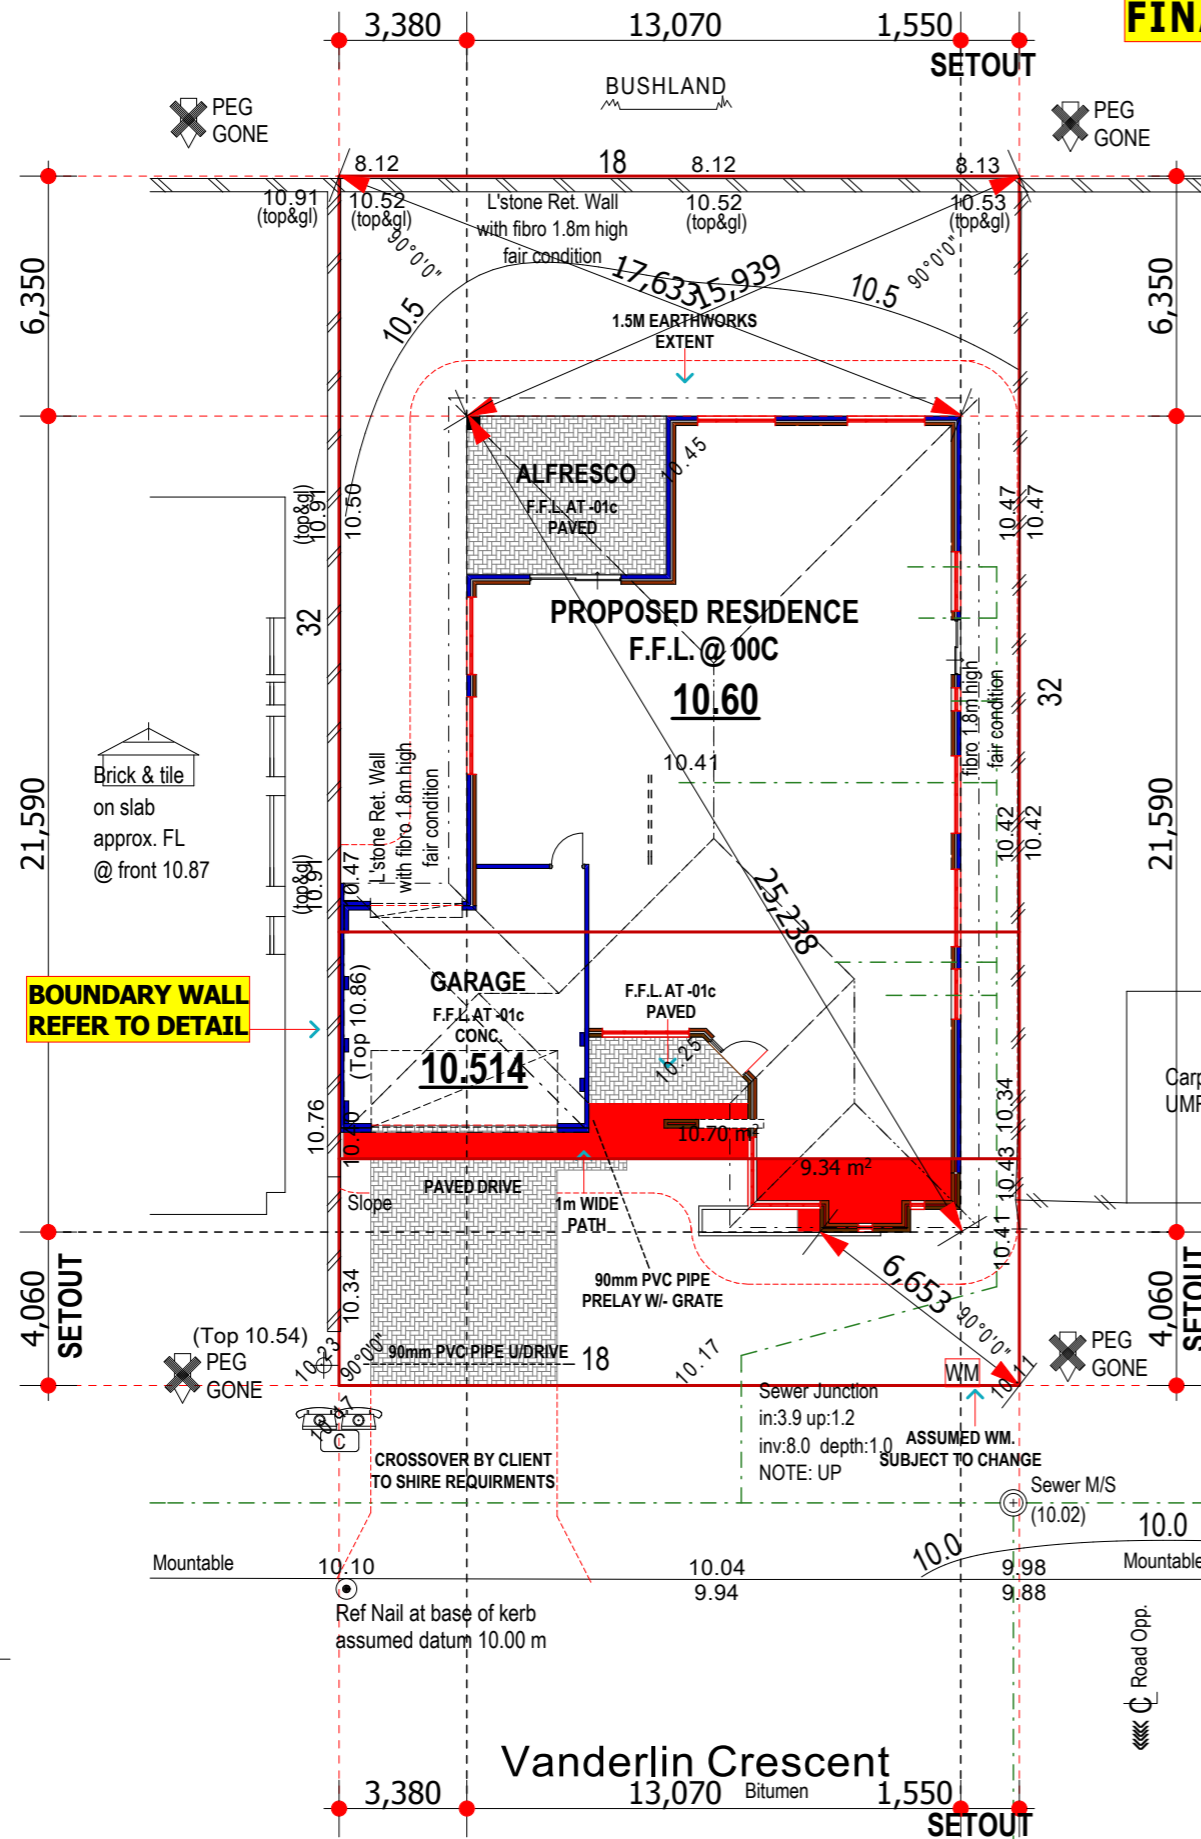

NOTE: RESTRICTIVE COVENANT. REFER TO SEC 129BA T.L.A. VEHICLE ACCESS RESTRICTION SEE DOCUMENT J518598

CONTRACT DRAWINGS 05/07/10 KC

NOTE: RESTRICTIVE COVENANT. REFER TO SEC 129BA T.L.A. SUBDIVISION RESTRICTION SEE DOCUMENT J518600

NOTE: NOTIFICATION. REFER TO SEC 12A T.P.&D. ACT (U.X.O) SEE DOCUMENT J518601

NOTE: RESTRICTIVE COVENANT. REFER TO SEC 136D T.L.A. SEE DOCUMENT J518599


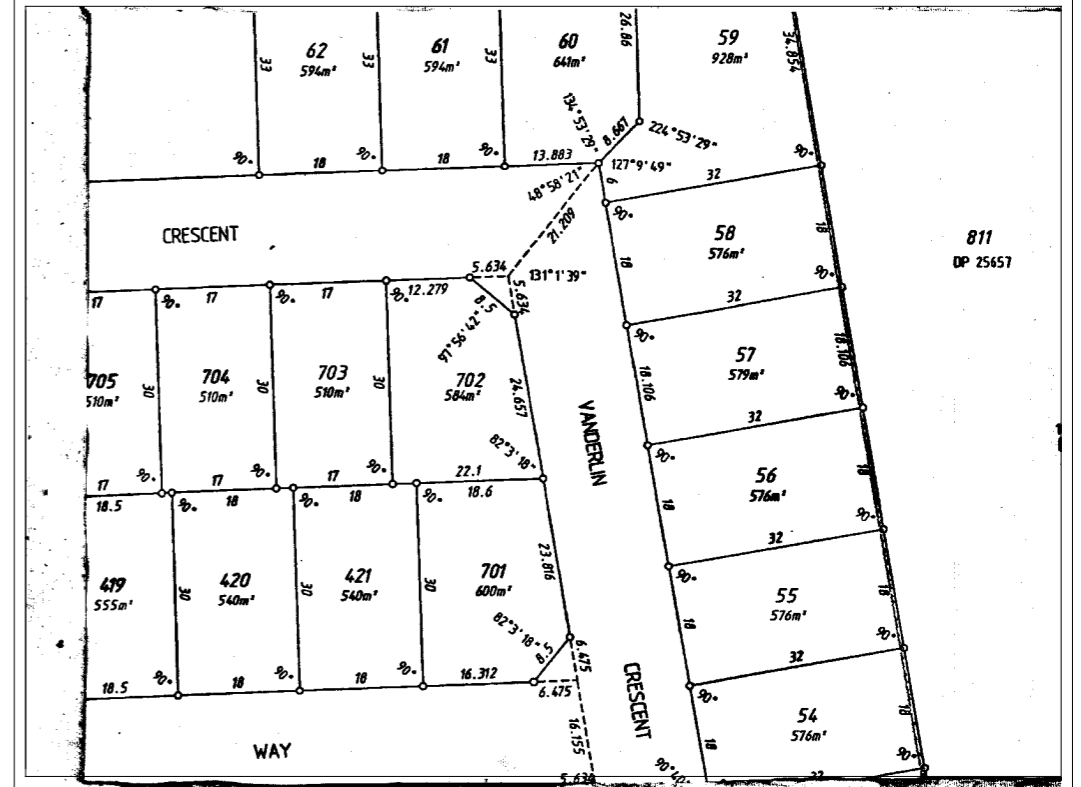


Table with utility services: Elec. U/Ground, Water, Sewer, Gas, Road, Phone, Footpath, Drainage.

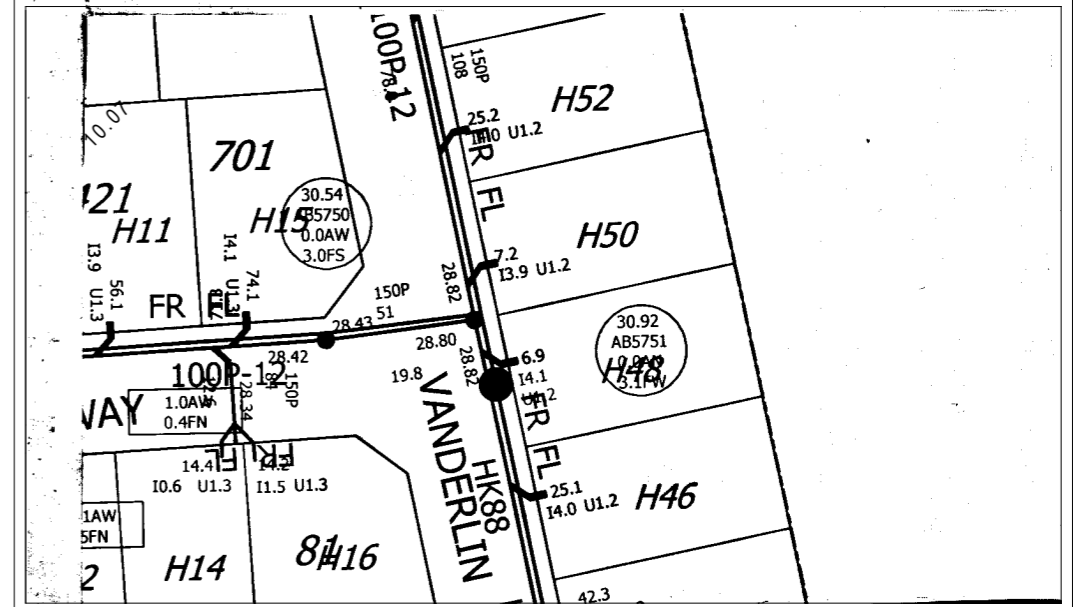

NOTE: SITE SURVEY & ENGINEERING SURVEYS ACCEPT NO RESPONSIBILITY FOR ANY PHYSICAL ON SITE CHANGES TO THE PARCEL OR PORTION OF THE PARCEL SHOWN ON THIS SURVEY INCLUDING ANY ADJOINING NEIGHBOUR'S LEVELS AND FEATURES THAT HAVE OCCURRED AFTER THE DATE ON THIS SURVEY.

SITE COVERAGE

Scale 1:200  
Date: 28 Jun 10

NOTE: All Sewer details plotted from information supplied by Water Corporation.

NOTE: EARTHWORKS / SET-OUT DIMENSIONS MAY VARY ON SITE AT BUILDERS DISCRETION. SEWER / DRAINAGE MAY VARY FROM SCHEMATIC PRESENTATION / CHECK MINIMUM CLEARANCES, RETAINING WALLS, CHECK TITLE FOR EASEMENTS / COVENANTS ETC.

COTTAGE & ENGINEERING SURVEY  
87-89 Guthrie Street, Osborne Park, Western Australia  
Tel: (08) 9446 7361 Facsimile: (08) 9445 2998  
Email: perth@cottage.com.au Website: www.cottage.com.au  
Drawn: J. Martin J/No: 239214